


Prescott Point Club House

2/9/2023

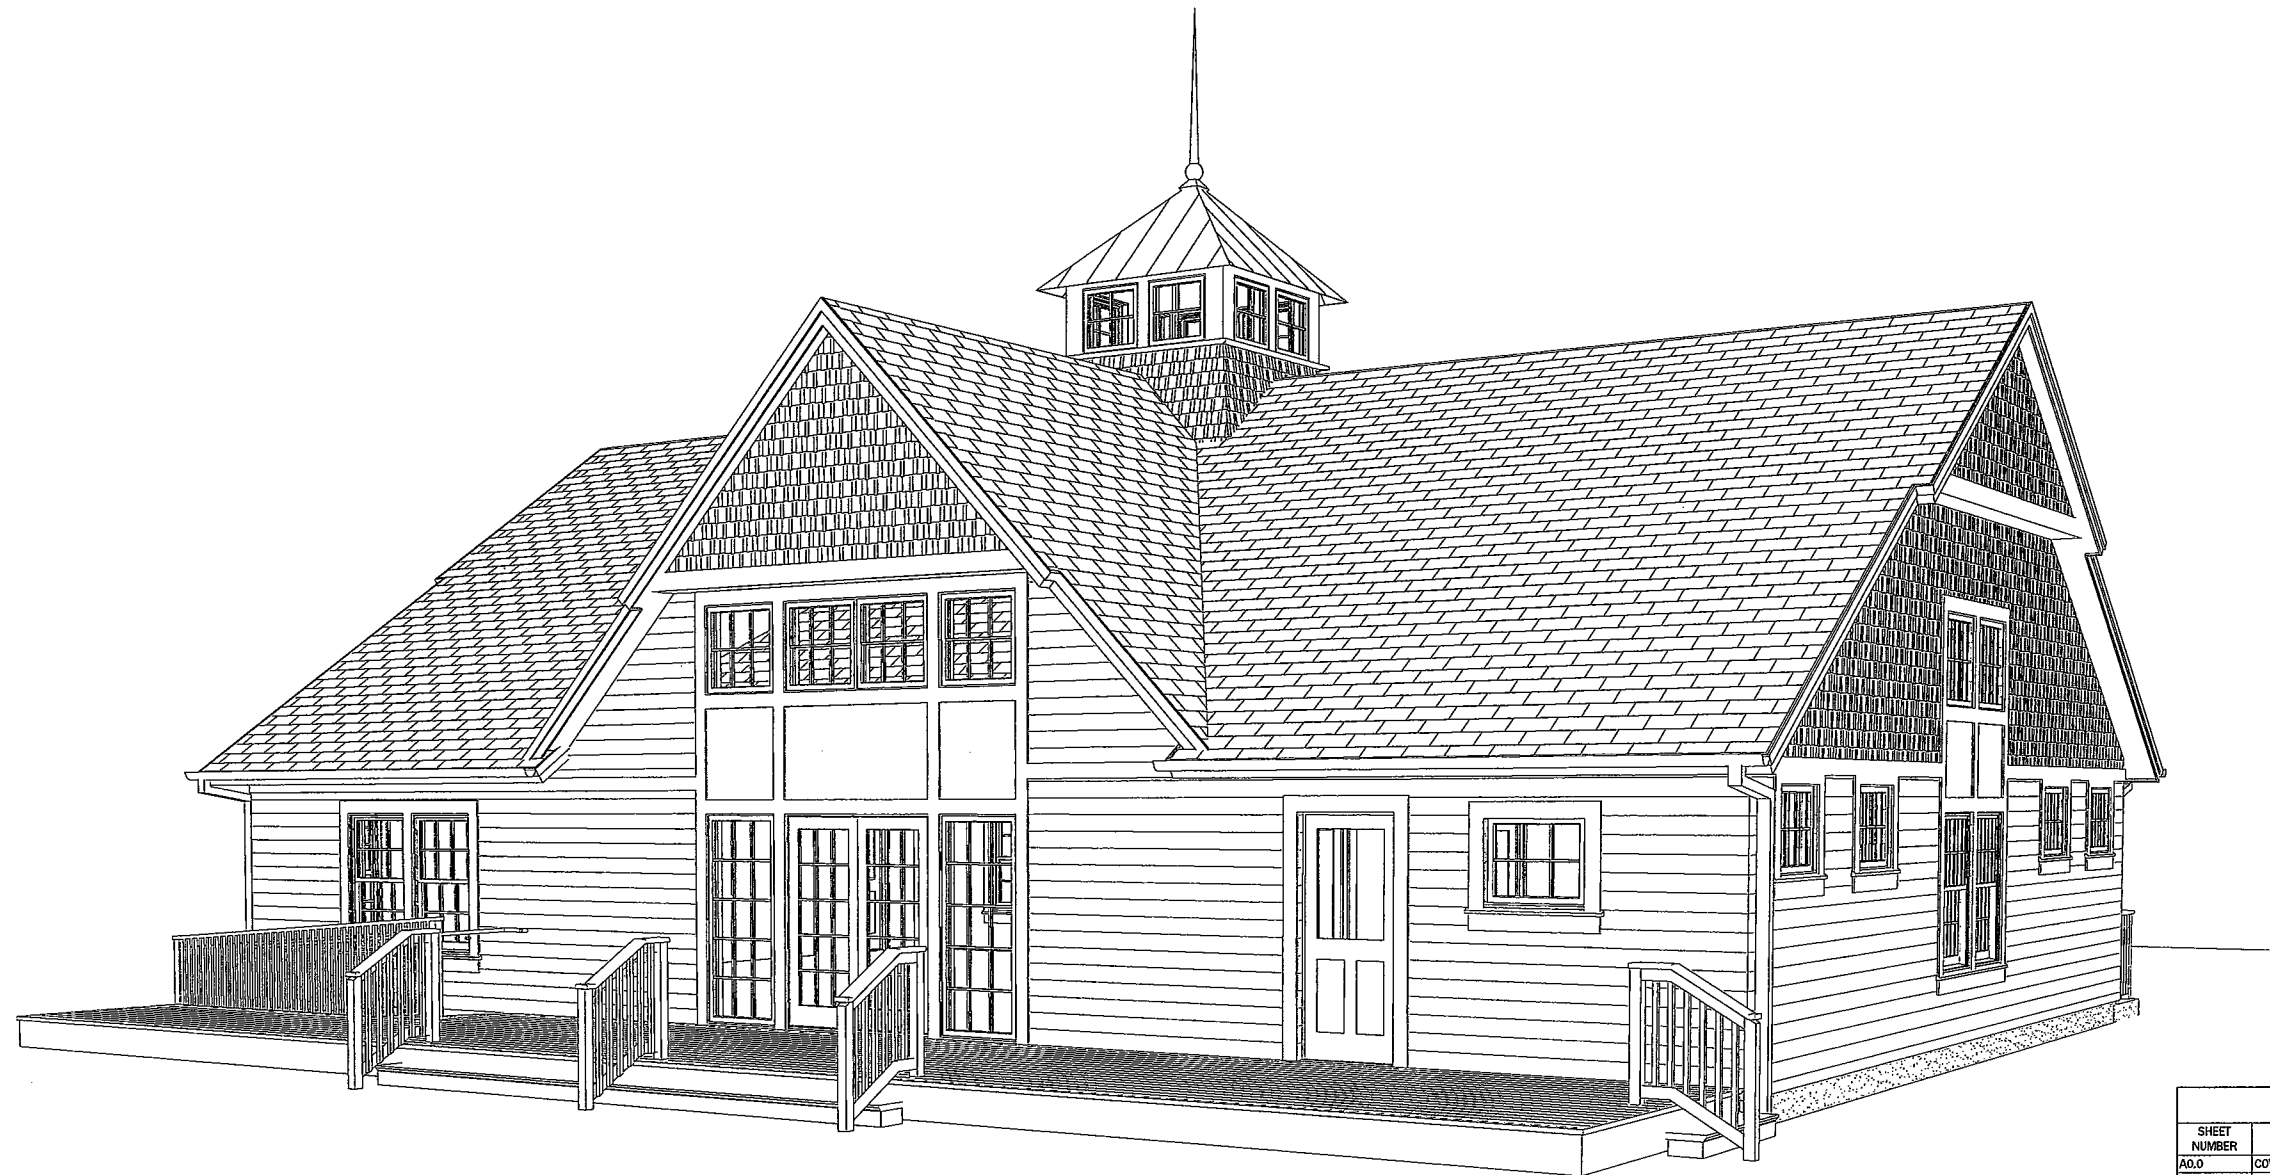


DRAWING LIST	
SHEET NUMBER	SHEET NAME
A0.0	COVER
A0.1	GENERAL INFORMATION
A0.2	CODE & LIFE SAFETY PLAN
A1.0	FLOOR PLANS
A1.1	FLOOR PLANS
A1.2	FLOOR PLANS
A2.0	EXTERIOR ELEVATIONS
A2.1	EXTERIOR ELEVATIONS
A3.0	BUILDING SECTIONS
A4.0	WALL SECTIONS & DETAILS
A4.1	WALL SECTIONS & DETAILS
A4.2	DETAILS
A5.0	ENLARGED PLANS & INTERIOR ELEVATIONS
S0.0	FOUNDATION PLAN
S0.1	NOTES & FOUNDATION DETAILS
S0.2	FOUNDATION DETAILS
S1.0	FIRST FLOOR FRAMING
S2.0	ROOF FRAMING
S3.0	FIRST FLOOR SHEAR WALLS

**CORDTSEN
DESIGN
ARCHITECTURE**


42 West Main Road
Middletown, RI 02842

CordtsenDesign.com
401.619.4689



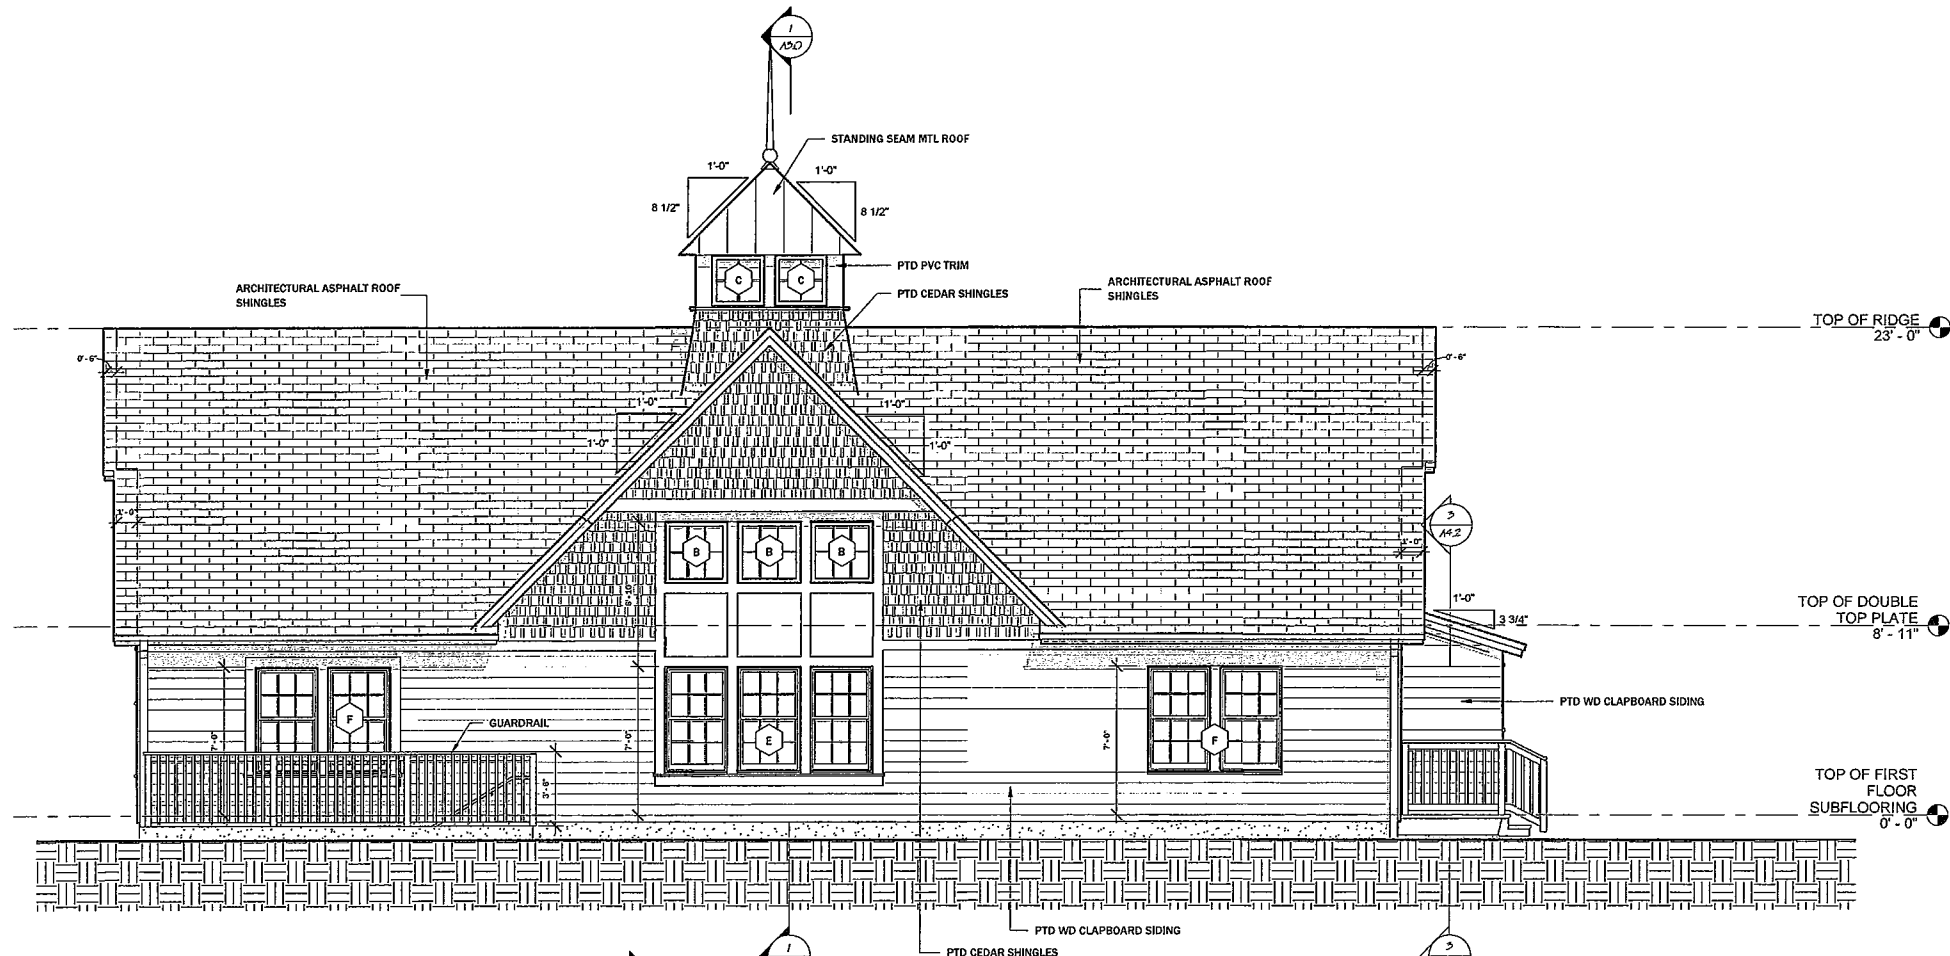


1 NORTH ELEVATION
1/4" = 1'-0"

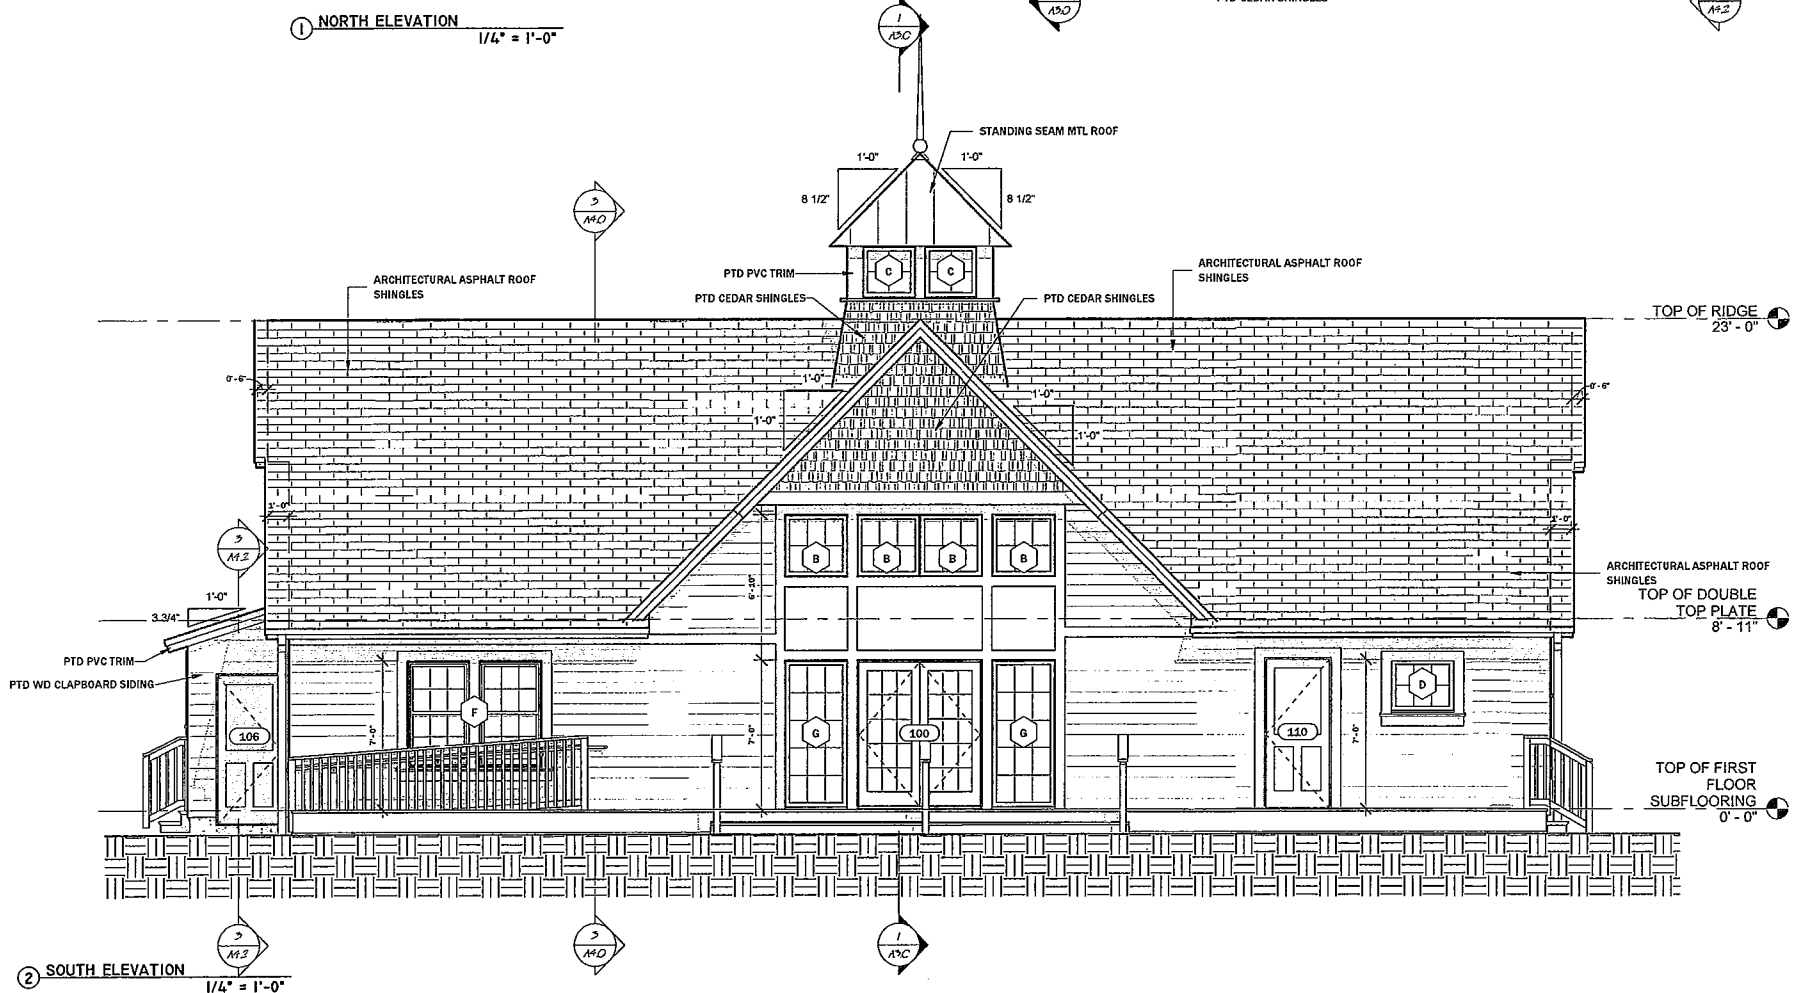


2 SOUTH ELEVATION
1/4" = 1'-0"

WINDOW SCHEDULE				
TYPE MARK	DESCRIPTION	WIDTH	HEIGHT	COMMENTS
A	DOUBLE HUNG	3'-0"	5'-0"	
B	FIXED PICTURE	3'-0"	3'-0"	
C	FIXED PICTURE	2'-6"	2'-6"	
D	FIXED CASEMENT	3'-0"	2'-6"	
E	MULLED TRIPLE DOUBLE HUNGS	9'-10"	5'-0"	
F	MULLED DOUBLE HUNGS	6'-5"	5'-0"	
G	FIXED PICTURE	3'-0"	7'-0"	

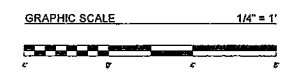

CORDISEN
DESIGN
ARCHITECTURE
40 West Main Road
Middletown, RI 02842
CordisenDesign.com
401.417.4689

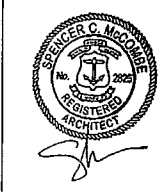

REVISION SCHEDULE	
REV. #	REV. DATE

DESCRIPTION:
EXTERIOR ELEVATIONS
SCALE: 1/4" = 1'-0"
DATE: 2/9/2023

Prescott Point Club
House

A2.0



**CORDTSEN
DESIGN
ARCHITECTURE**
42 West Main Road
Middletown, RI 02842
CordtsenDesign.com
401.419.4689




REVISION SCHEDULE	
REV. #	REV. DATE

DESCRIPTION:
EXTERIOR ELEVATIONS


SCALE: As indicated
DATE: 2/9/2023

Prescott Point Club House


A2.1

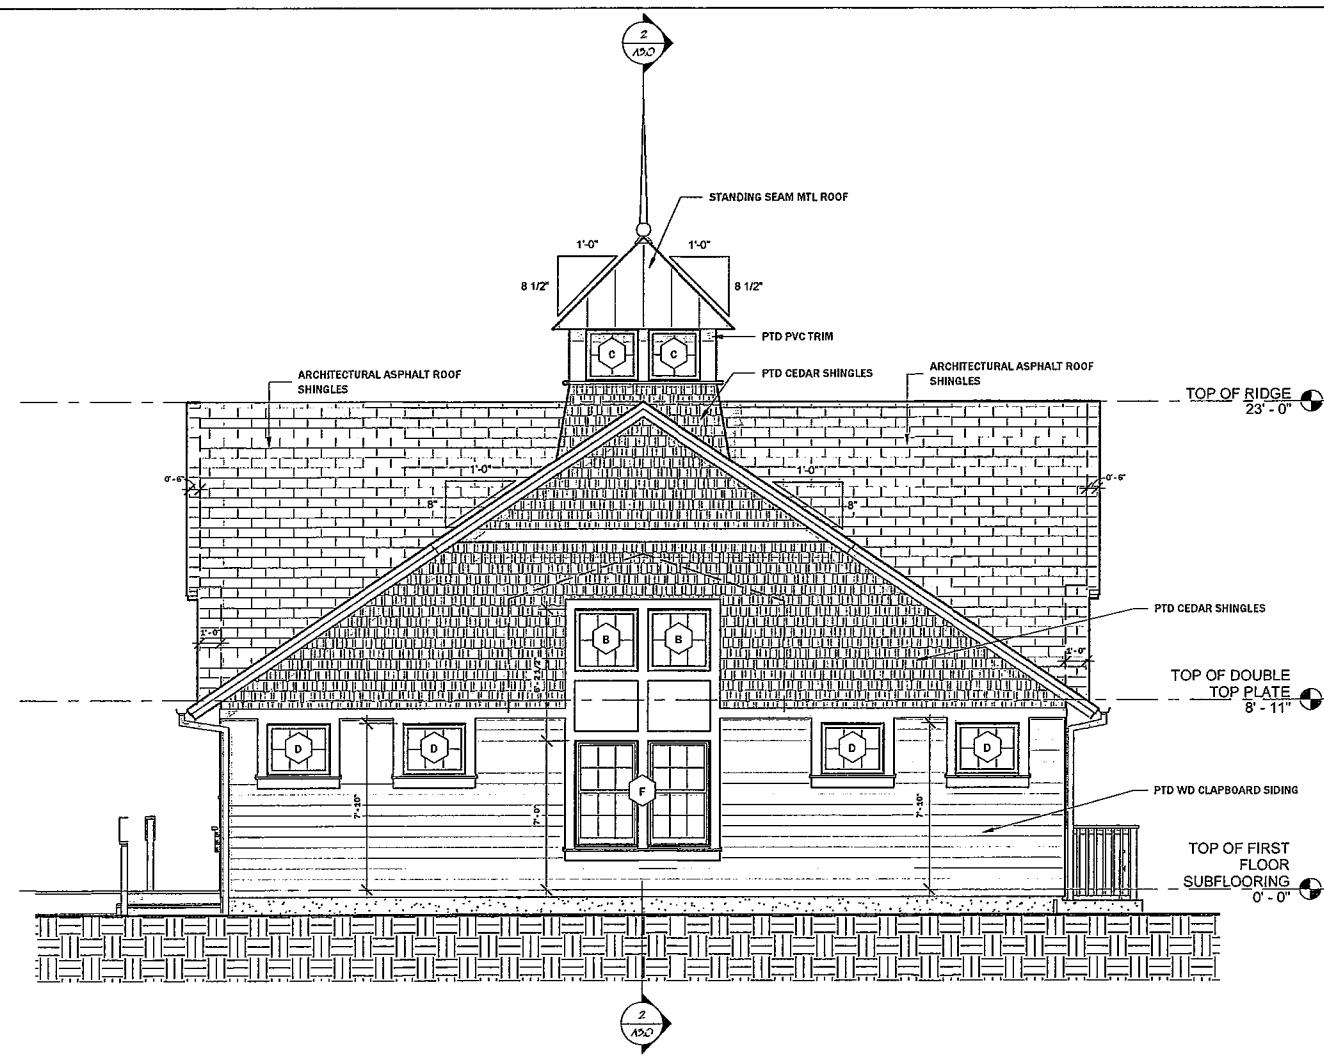

① EAST ELEVATION
1/4" = 1'-0"

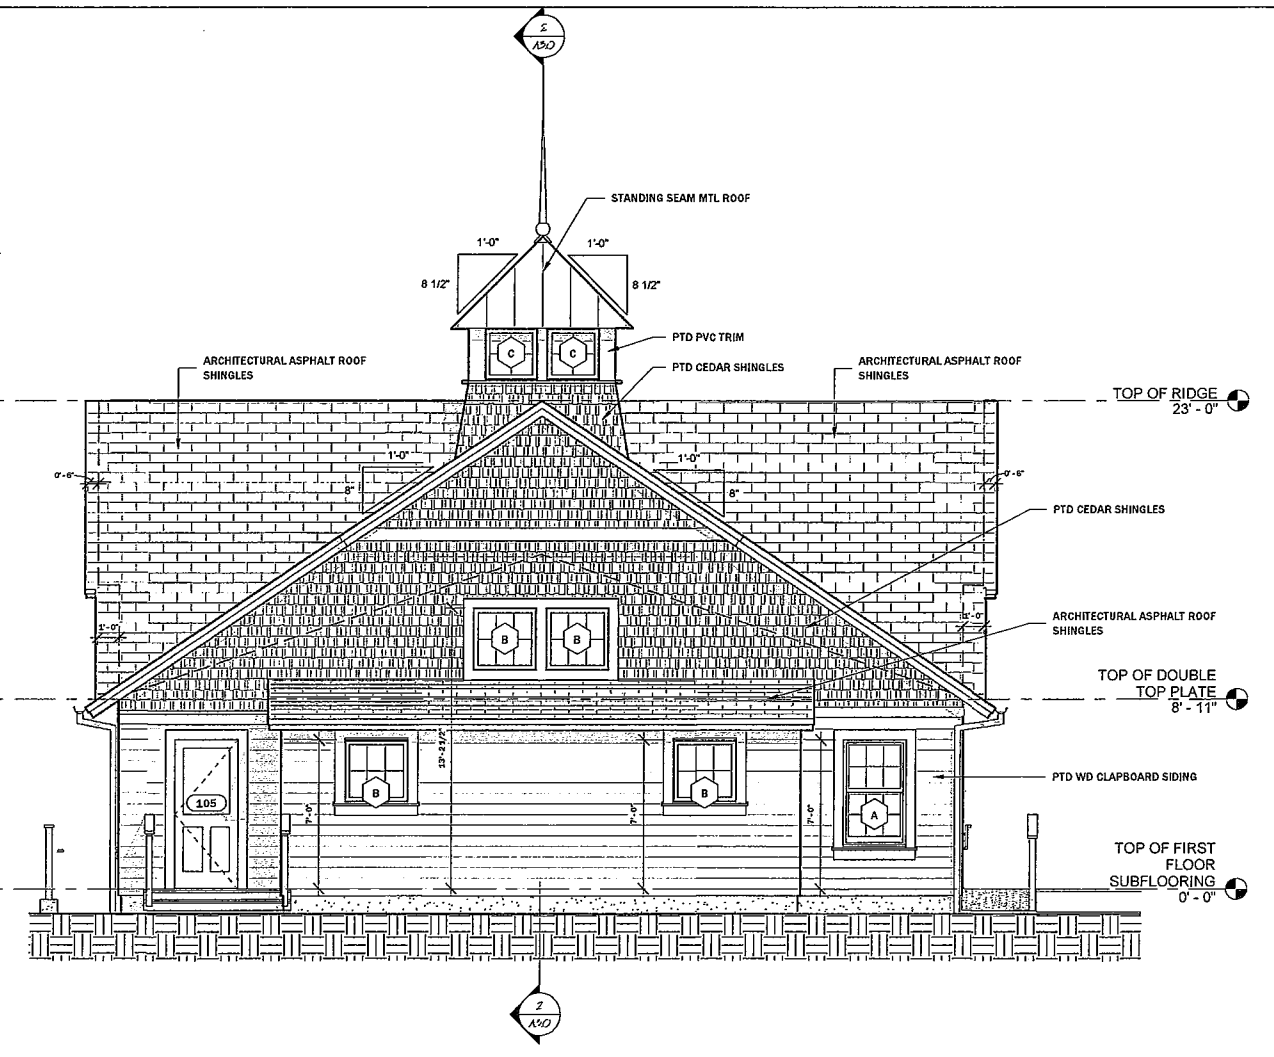


② WEST ELEVATION
1/4" = 1'-0"

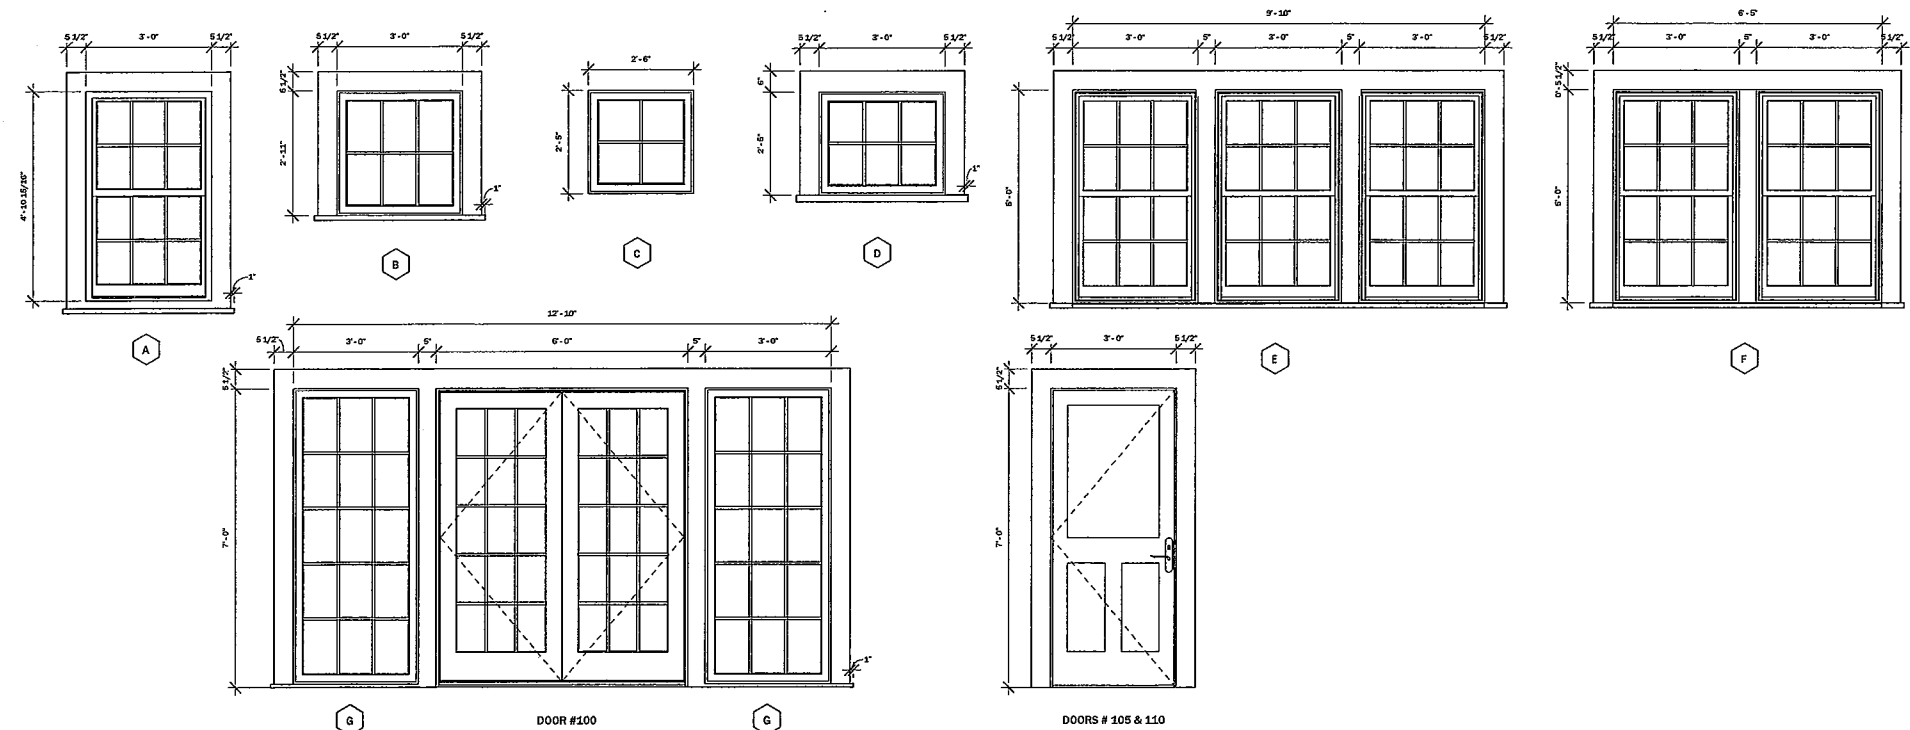

WINDOW & DOOR TYPES
1/2" = 1'-0"

WINDOW SCHEDULE				
TYPE MARK	DESCRIPTION	WIDTH	HEIGHT	COMMENTS
A	DOUBLE HUNG	3'-0"	5'-0"	
B	FIXED PICTURE	3'-0"	3'-0"	
C	FIXED PICTURE	2'-6"	2'-6"	
D	FIXED CASEMENT	3'-0"	2'-6"	
E	MULLIED TRIPLE DOUBLE HUNGS	9'-10"	6'-0"	
F	MULLIED DOUBLE HUNGS	6'-5"	5'-0"	
G	FIXED PICTURE	3'-0"	7'-0"	

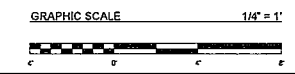

2023 © COPYRIGHT. THIS DRAWING IS NOT TO BE USED FOR MARKING ANY REPRODUCTION IN WHOLE OR IN PART WITHOUT THE WRITTEN AUTHORIZATION FROM CORDTSEN DESIGN ARCHITECTURE, INC.

2/9/2023 5:16:58 PM